


# FOR LEASE

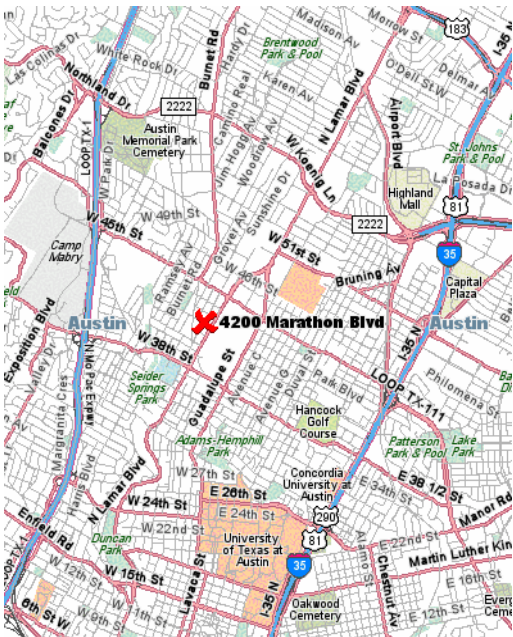

## 4200 Marathon Blvd. Austin | Texas | 78756


- Located blocks from the busy intersection of North Lamar and 35th Street.
- Approximately 15,730 SF, 3 story building.
- 1,730 SF medical office available on 3rd floor.
- Large reception area, 4 exam rooms, x-ray room, mechanical room, and 1 large private office.
- Suite has private access to common area restrooms.
- Well located in the Central Austin Medical District with close proximity to nearby hospitals.
- Rate: \$23.00 PSF

**DON  
QUICK**  
& associates, inc.


Contact  
**Matt Fain, Realtor®**  
**512.255.3000**  
**Matt@donquick.com**

**1000 N. IH-35, Suite A | Round Rock | TX | 78681**  
**Phone 512.255.3000**      **www.DonQuick.com**

The material contained in this memorandum is based in part upon information furnished to Don Quick & Associates, Inc. by sources deemed to be reliable. The information is believed to be accurate in all material respects, but no representation or warranty, expressed or implied, as to list accuracy or completeness is made by any party. Nothing contained herein should be relied upon as a promise or representation as to the future. Recipients should conduct their own investigation and analysis of the information described herein.

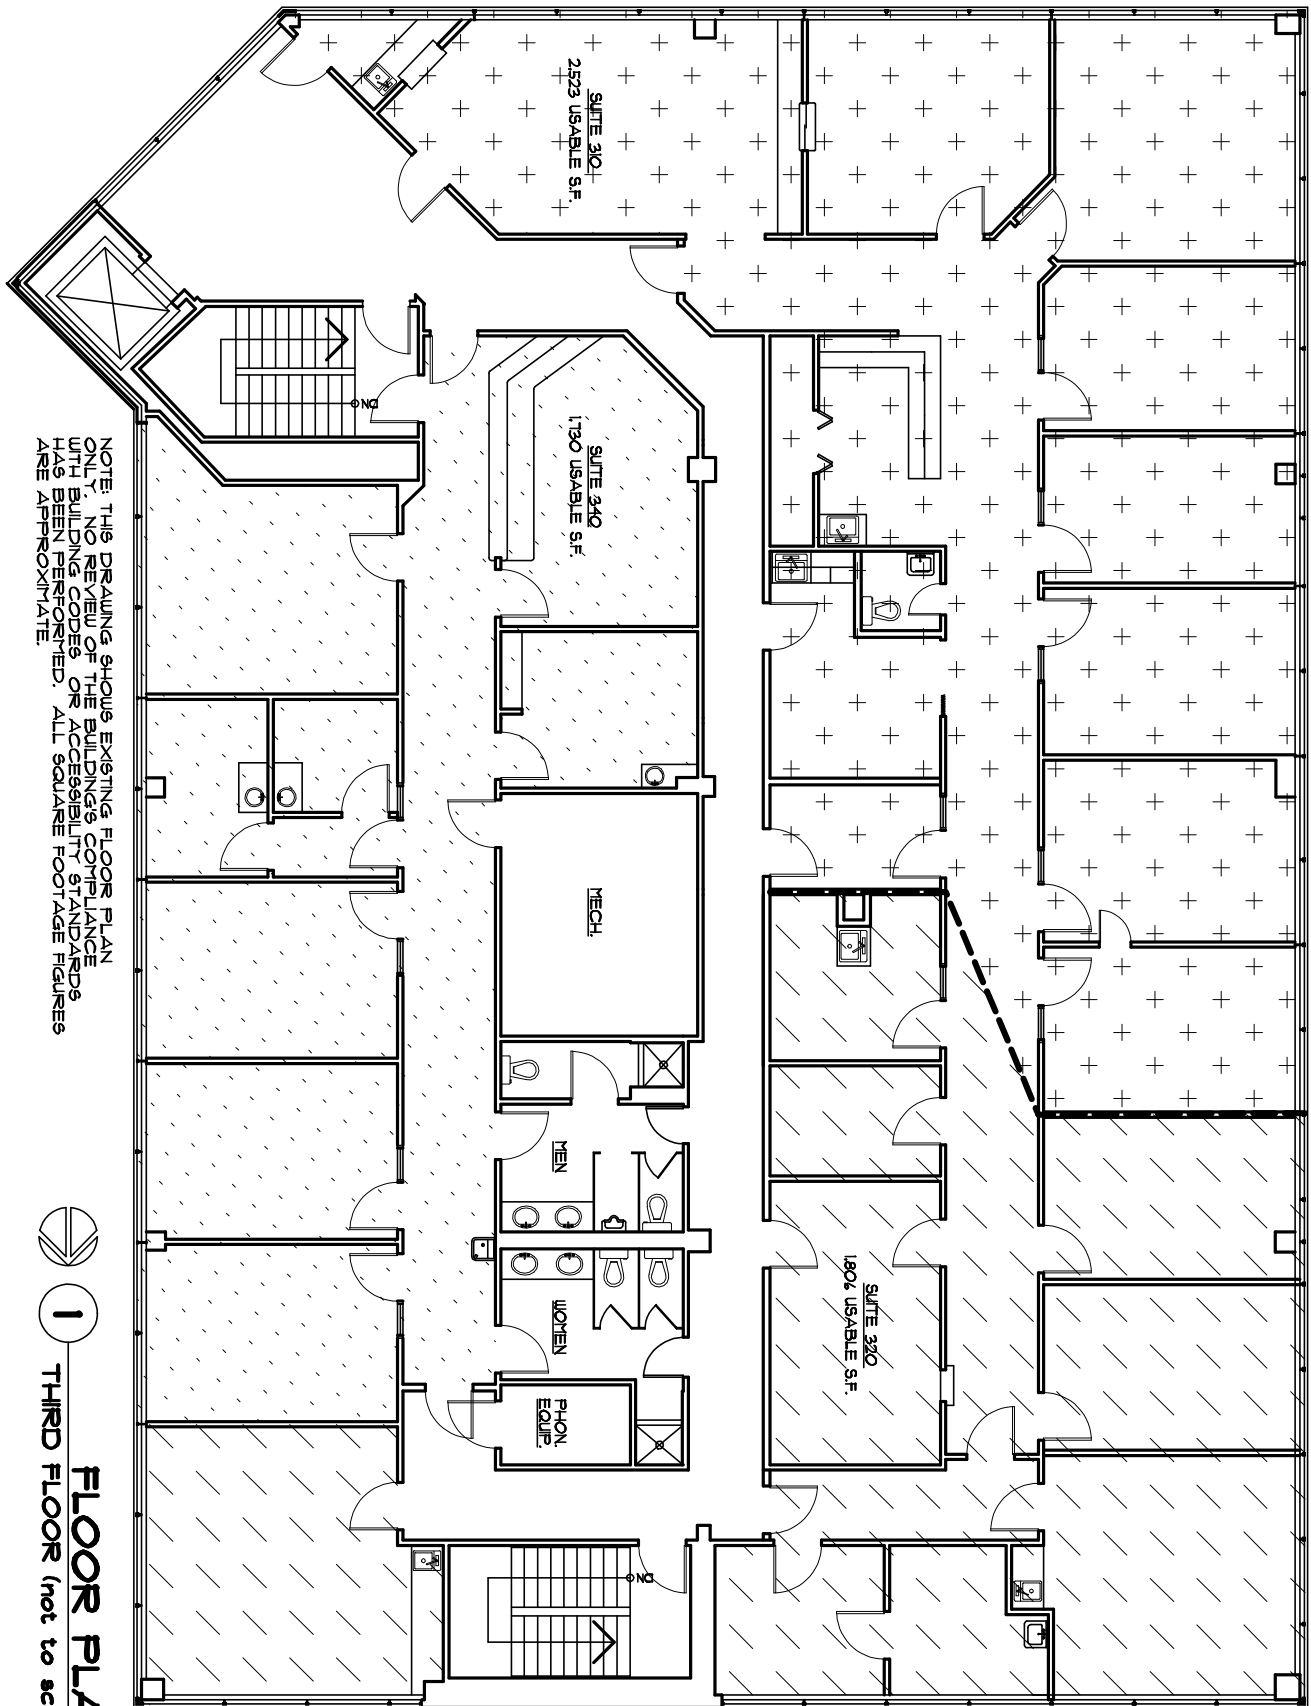


NOTE: THIS DRAWING SHOWS EXISTING FLOOR PLAN ONLY. NO REVIEW OF THE BUILDING'S COMPLIANCE WITH BUILDING CODES OR ACCESSIBILITY STANDARDS HAS BEEN PERFORMED. ALL SQUARE FOOTAGE FIGURES ARE APPROXIMATE.

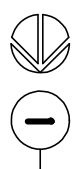

**FLOOR PLAN**  
**1** THIRD FLOOR (not to scale)

SHEET NUMBER  
**IX-3**  
 NUMBER 2 OF 2  
 AUGUST 4, 2006

 

**4200 MARATHON BLVD**  
**AUSTIN, TEXAS**

PROJECT NO  
**4436**

Copyright 1994. This drawing is the exclusive property of Team assembly required. Reproduction in whole or part is prohibited without Architect's consent.

FILE NAME  
**4200Marathon**  
**6-7**

\*some assembly required  
 Commercial + Residential Architecture

Christopher J. Allen  
 Registered Architect

1406 W. 39 1/2 Street  
 Austin, Texas 78756  
 (512) 467-2888